


RT-F.L.P2
122.59

**N2XH-J 5x16mm², N2XH-J 3x2.5mm²
ka EV 2x22kW i LG 75XE3C**

PEC NIVO 0

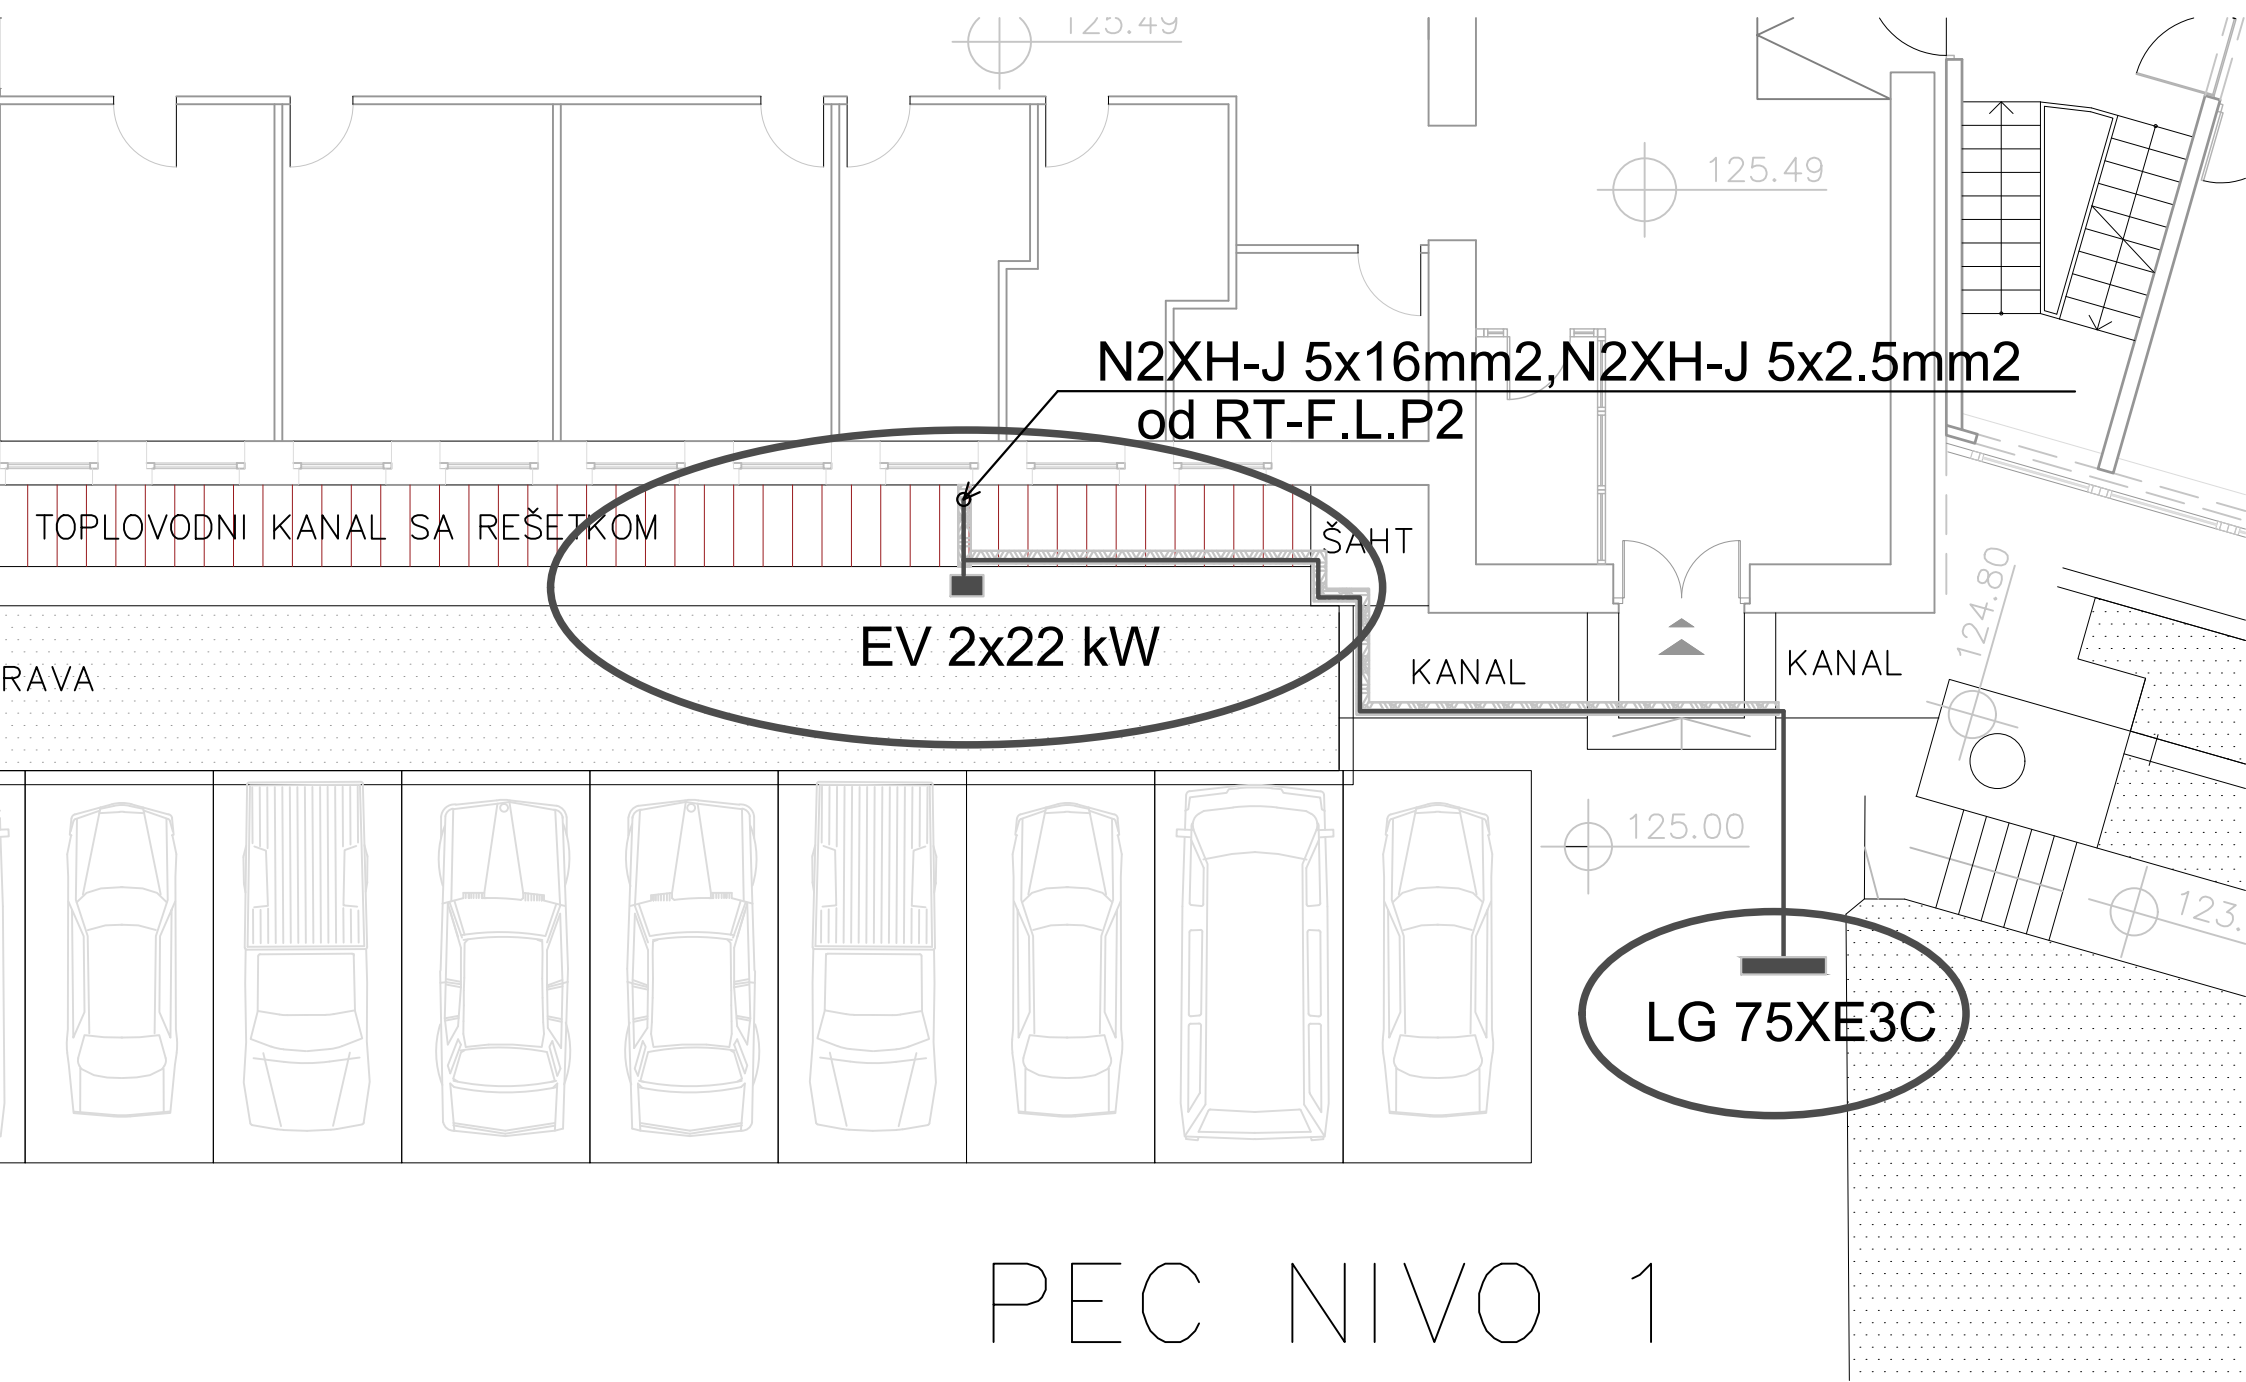

N2XH-J 5x16mm², N2XH-J 5x2.5mm²
od RT-F.L.P2

TOPLOVODNI KANAL SA REŠETKOM

ŠAHT

EV 2x22 kW

KANAL

KANAL


125.00

124.80

123.


LG 75XE3C

PEC NIVO 1

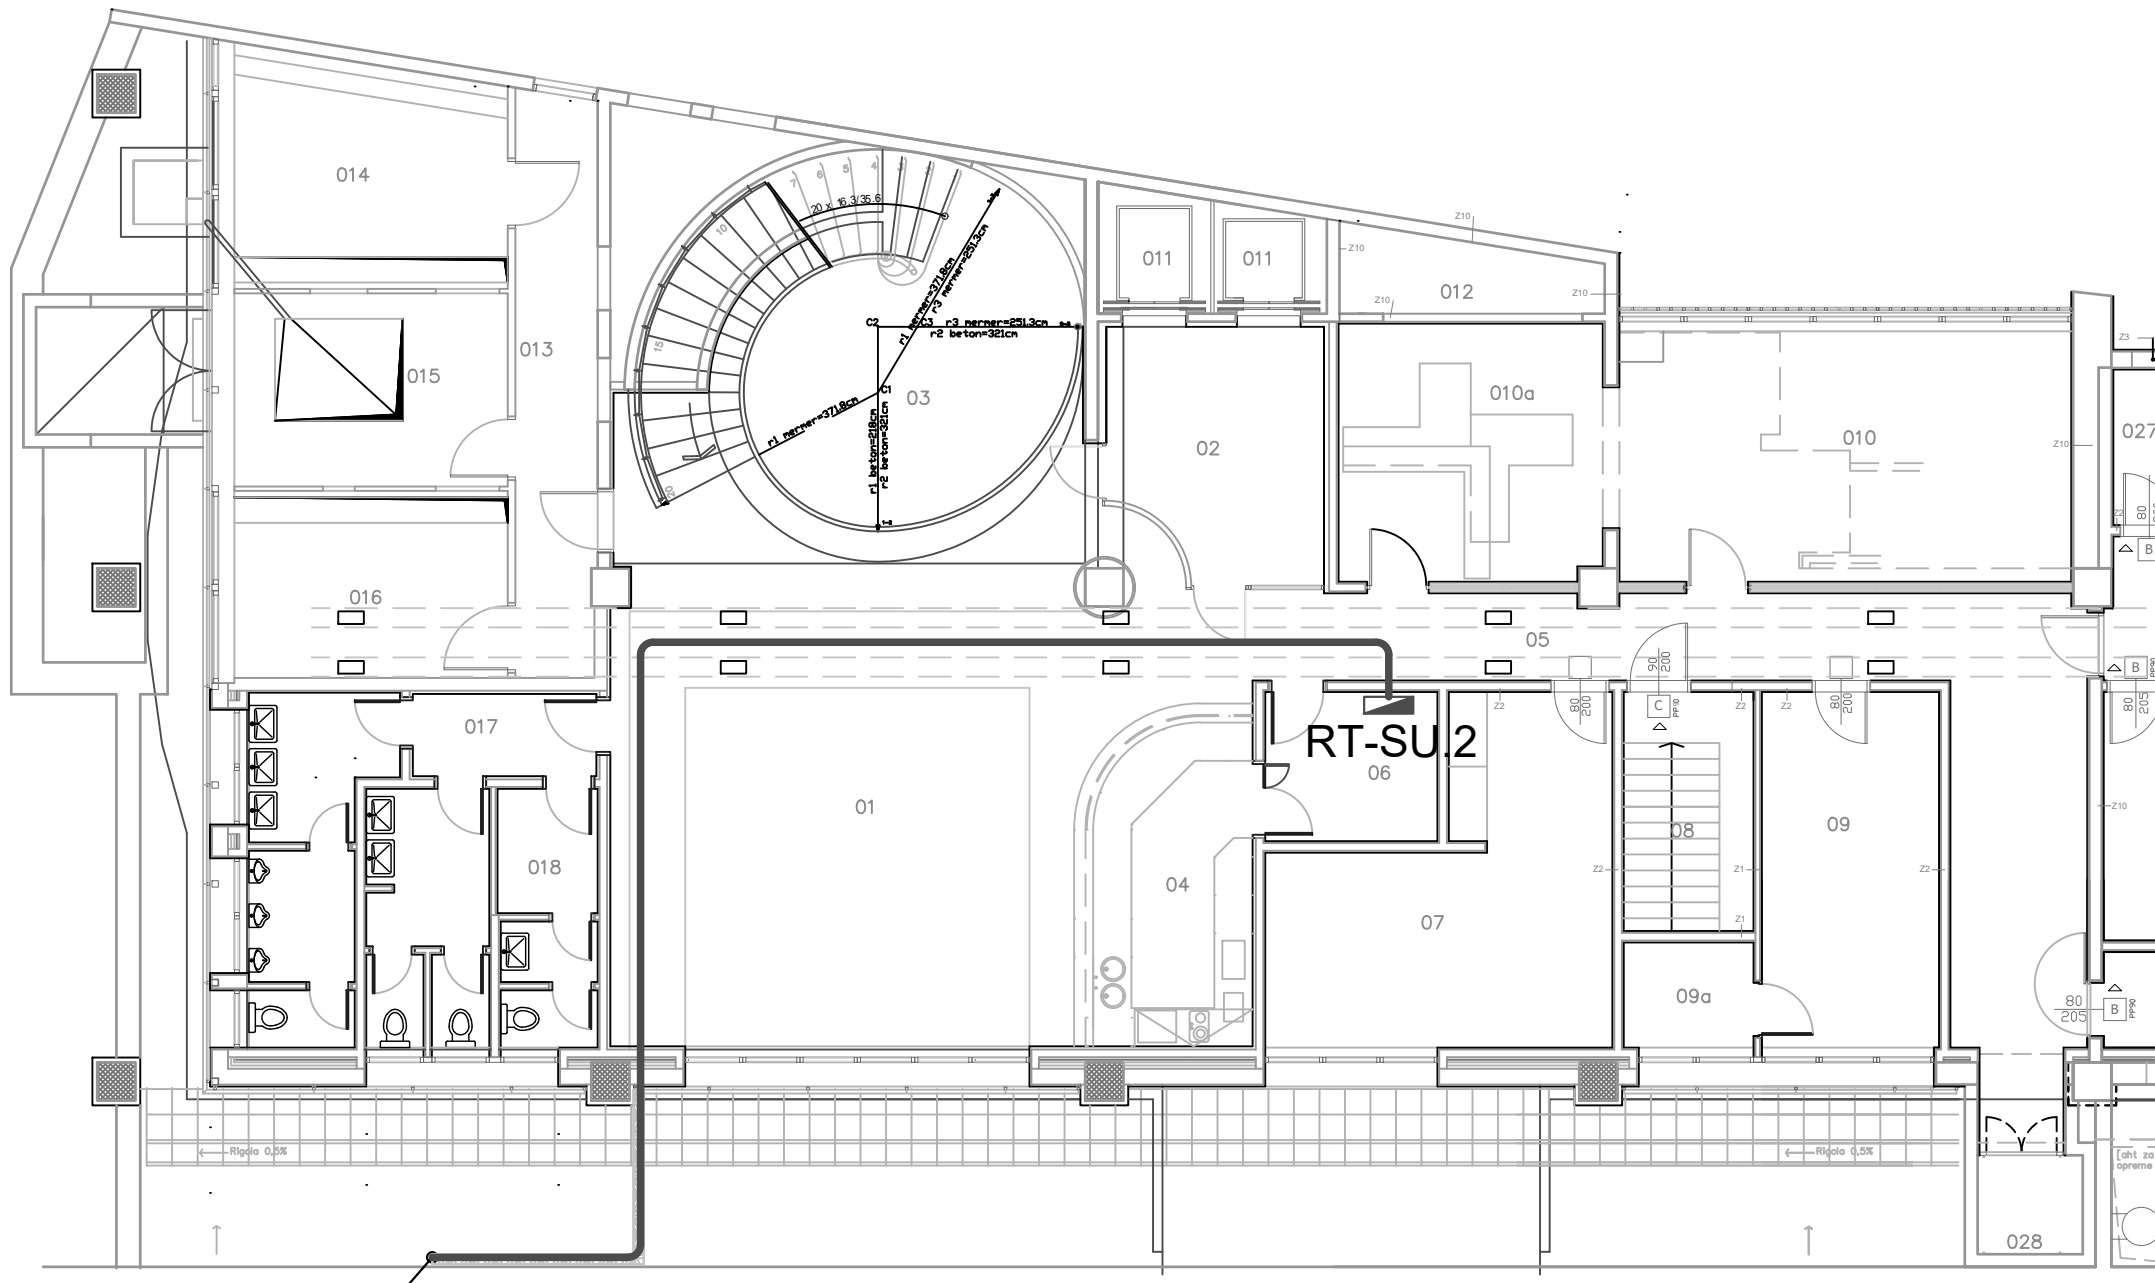

N2XH-J 5x16mm²
ka EV 2x22kW

TAKOVSKA 10 NIVO -1

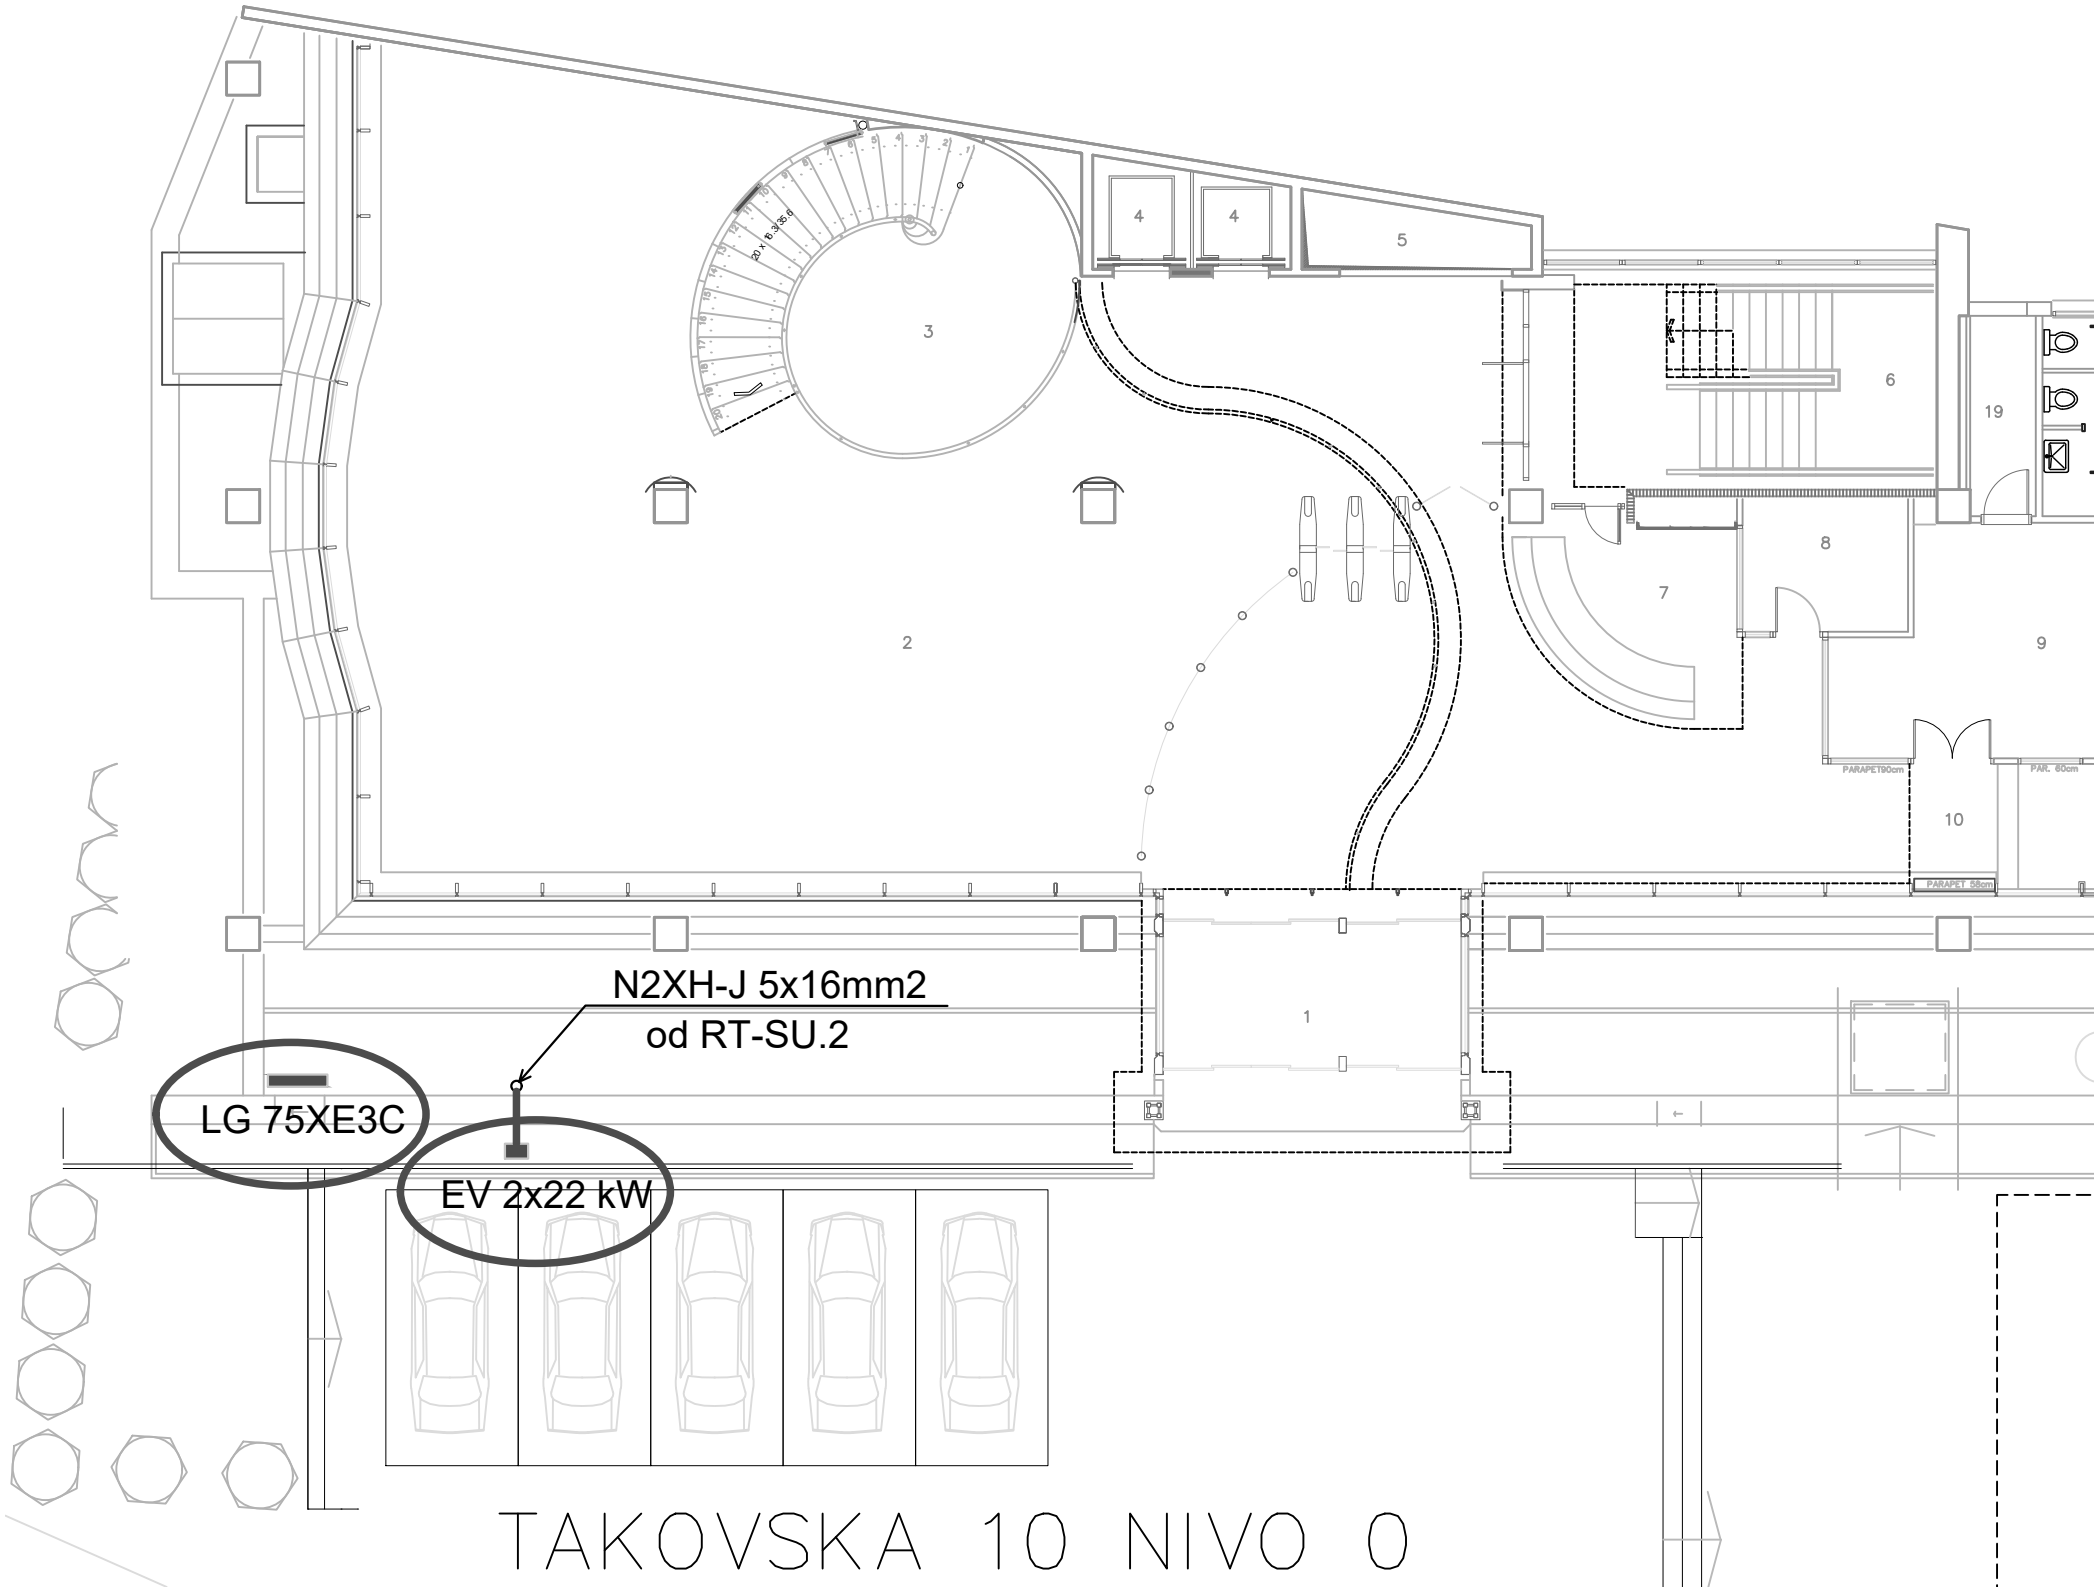


LG 75XE3C

EV 2x22 kW

N2XH-J 5x16mm2
od RT-SU.2

TAKOVSKA 10 NIVO 0

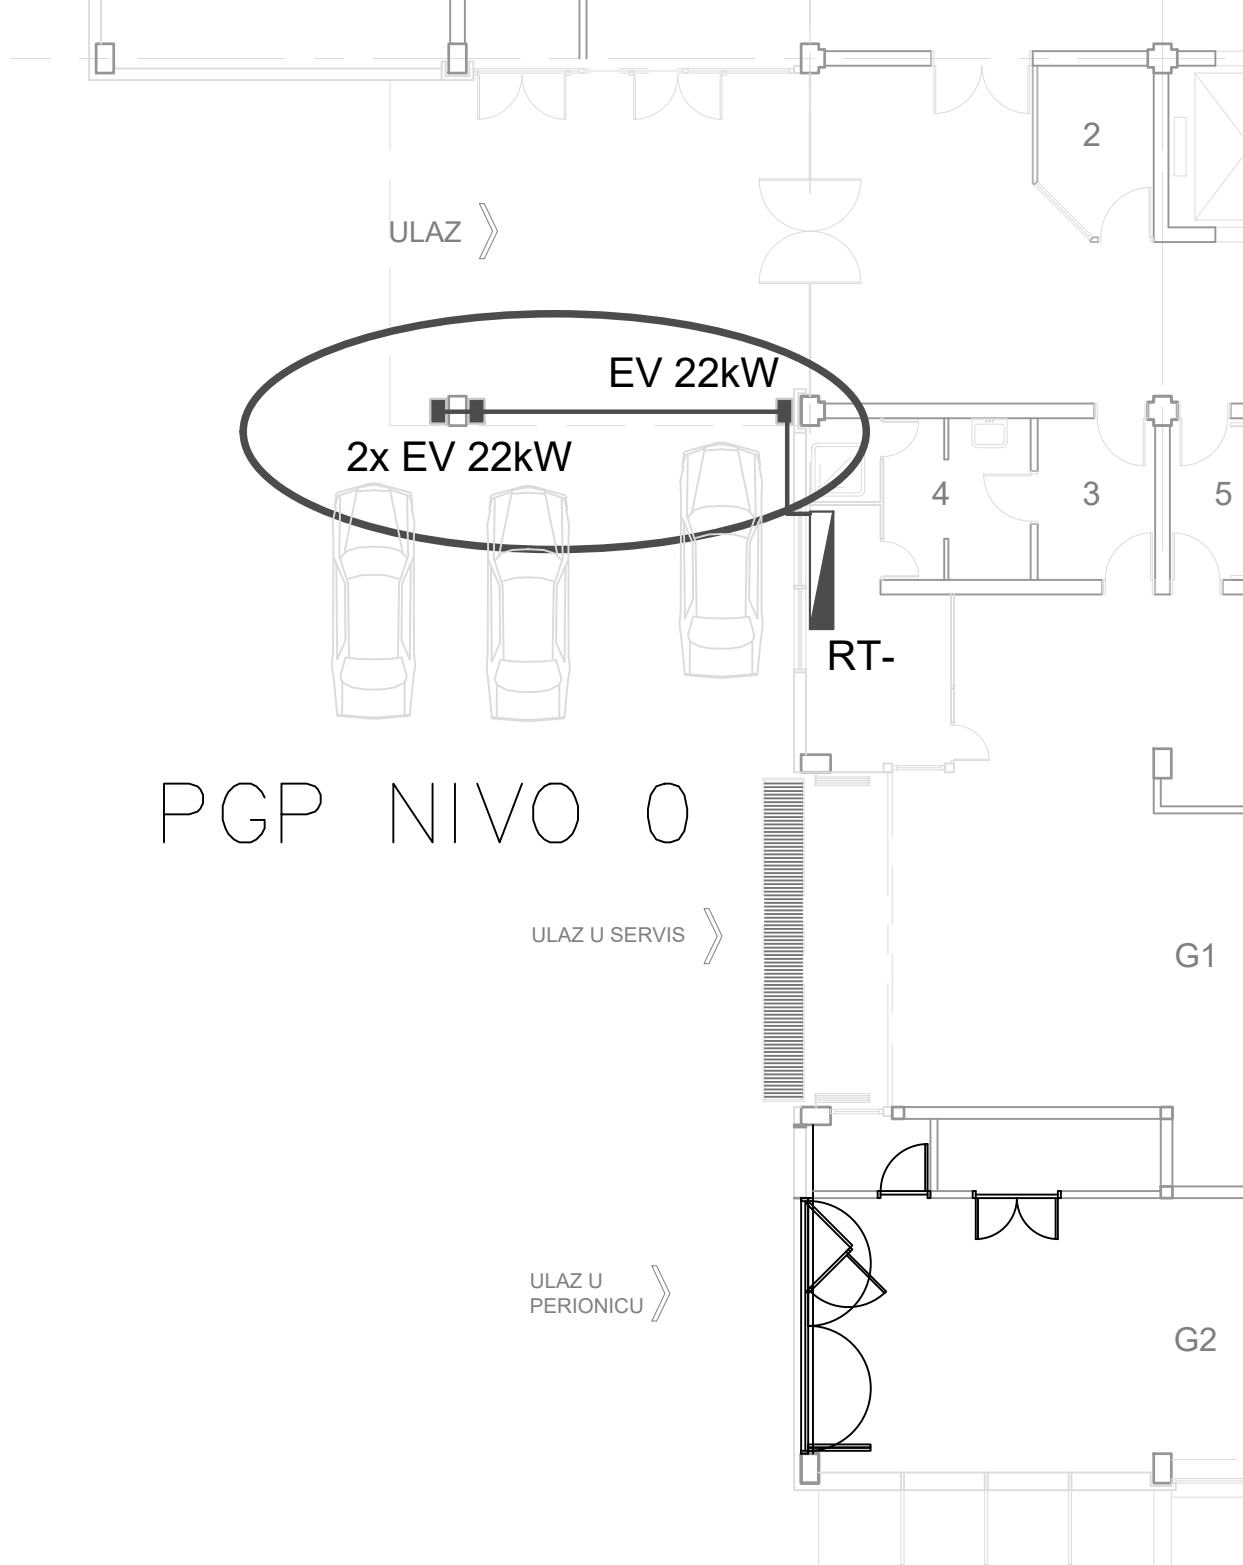

ULAZ >

EV 22kW

2x EV 22kW

2

4

3

5

RT-

PGP NIVO 0

ULAZ U SERVIS >

G1

ULAZ U PERIONICU >

G2